



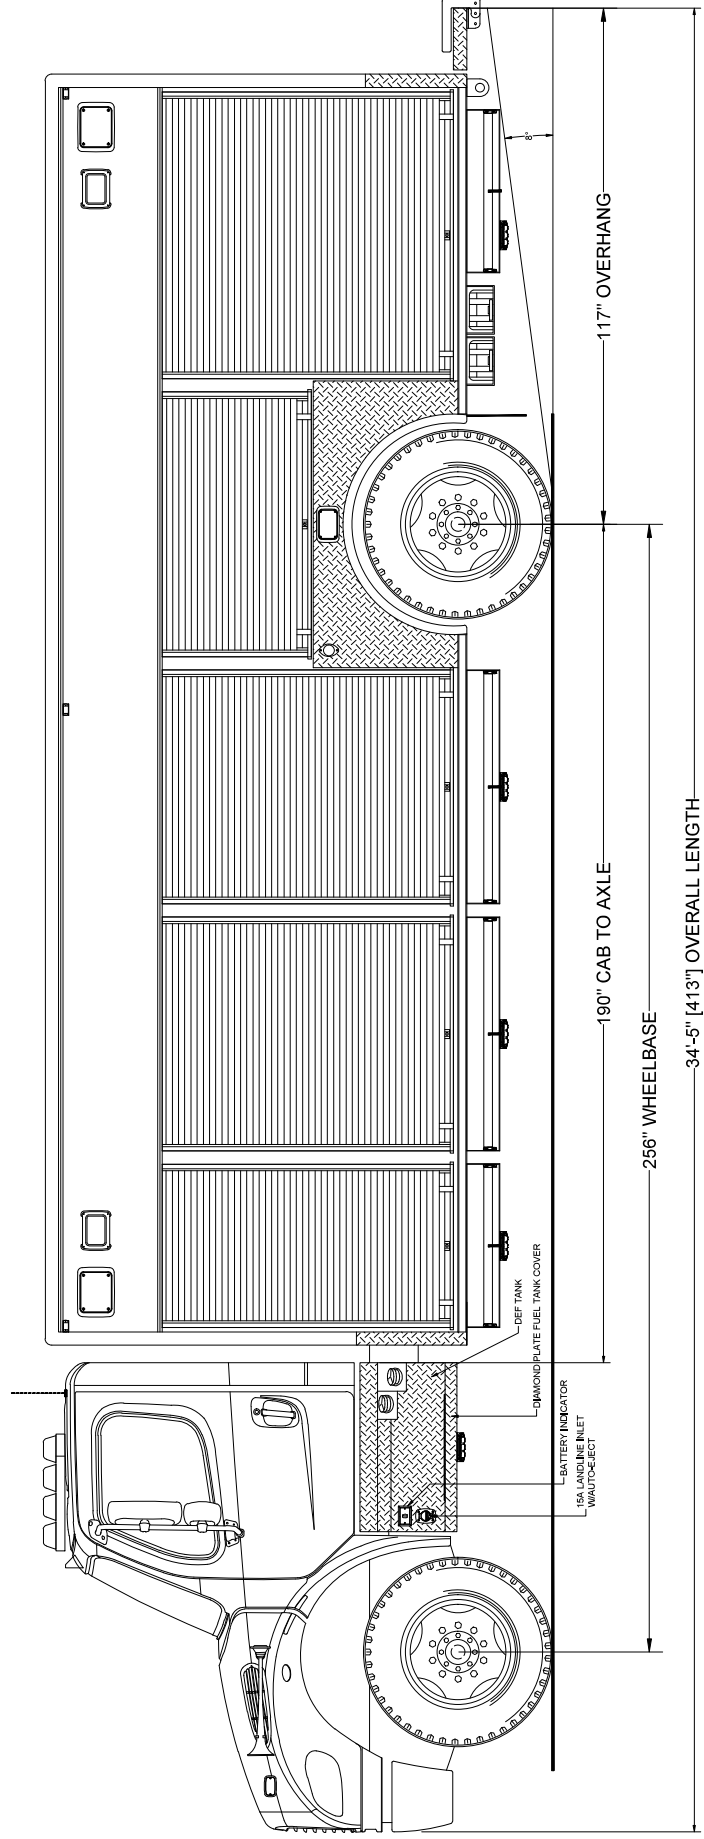

REVISED: CHANGE ORDER REFERENCE:		ROCHESTER FIRE DEPARTMENT ROCHESTER, NEW YORK			SCALE N.T.S. ALL DIMS IN INCHES		DRAWN BY N.PIRES	
		STREETSIDE OVERALL			REVISIONS		DRAWING NO. 3171	DATE 02/27/23
					1	NP - 03/09/23		
					2	NP - 01/29/24		
					3	NS - 05/09/24 - PR		
					4			
					5			
		6						

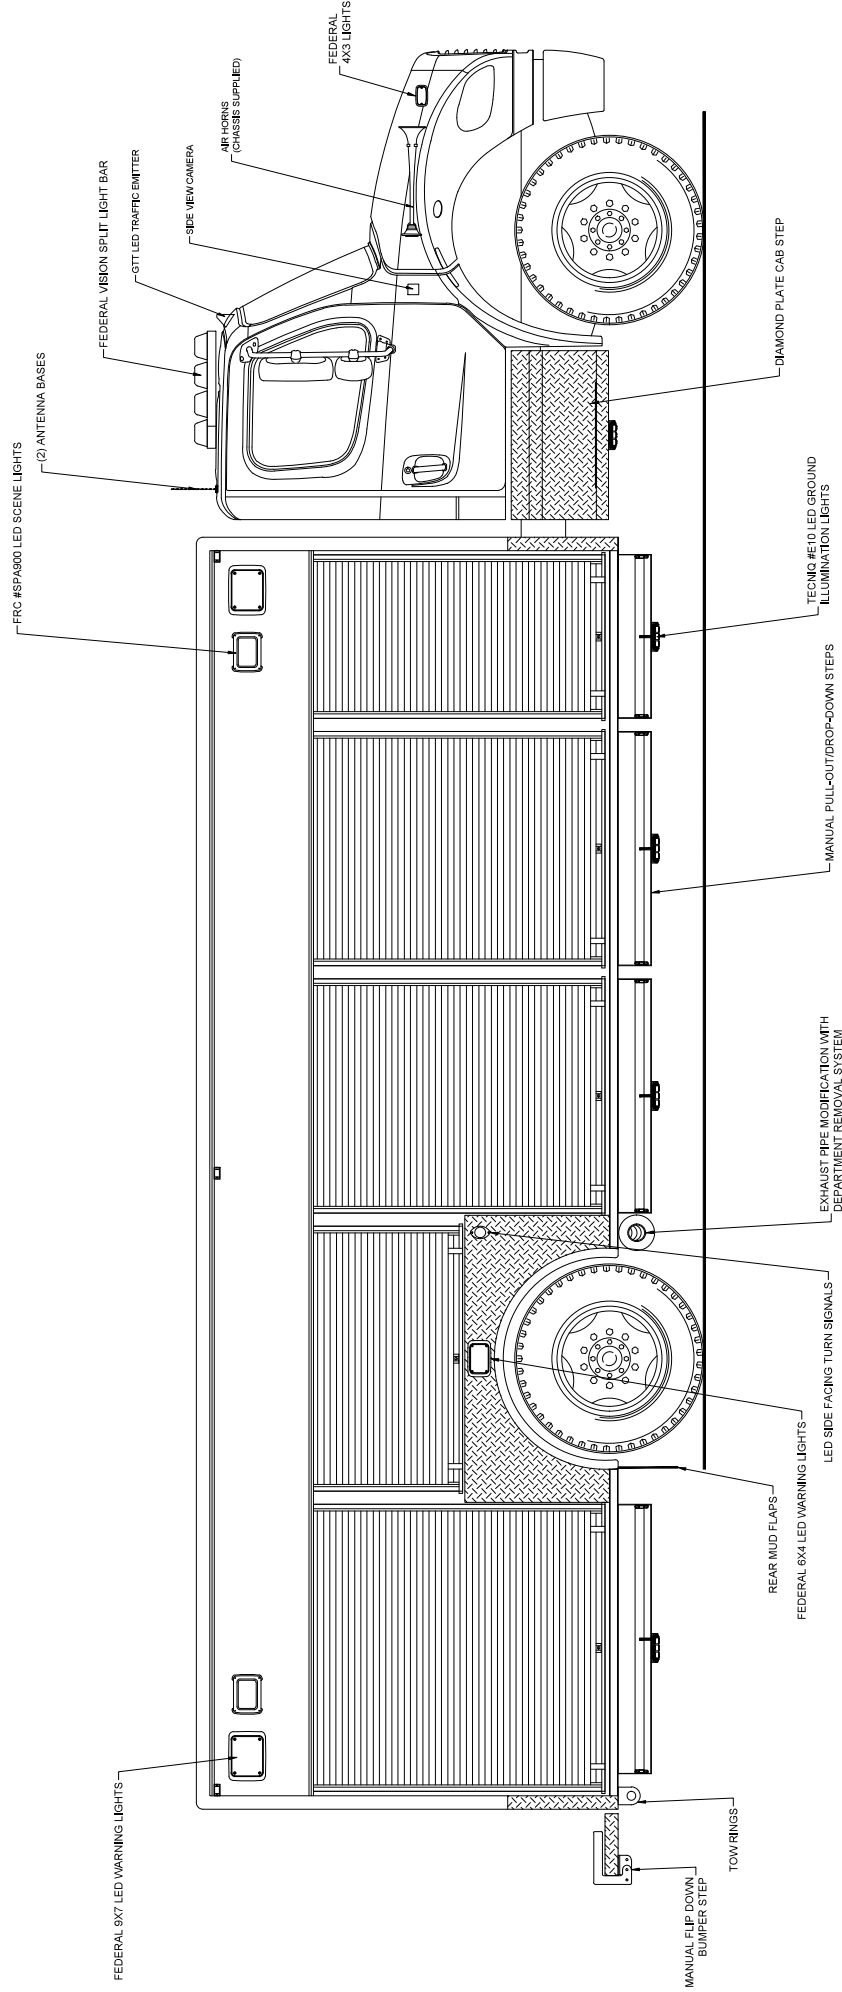


REVISED:

CHANGE ORDER REFERENCE:

ROCHESTER FIRE DEPARTMENT
ROCHESTER, NEW YORK

CURBSIDE OVERALL

REVISIONS		SCALE	N.T.S.	DRAWN BY
1	NP - 03/09/23	ALL DIMS IN INCHES		N.PIRES
2	NP - 02/29/24			DATE
3	NS - 05/09/24 - PR	DRAWING NO.		02/27/23
4		3171		
5				
6				

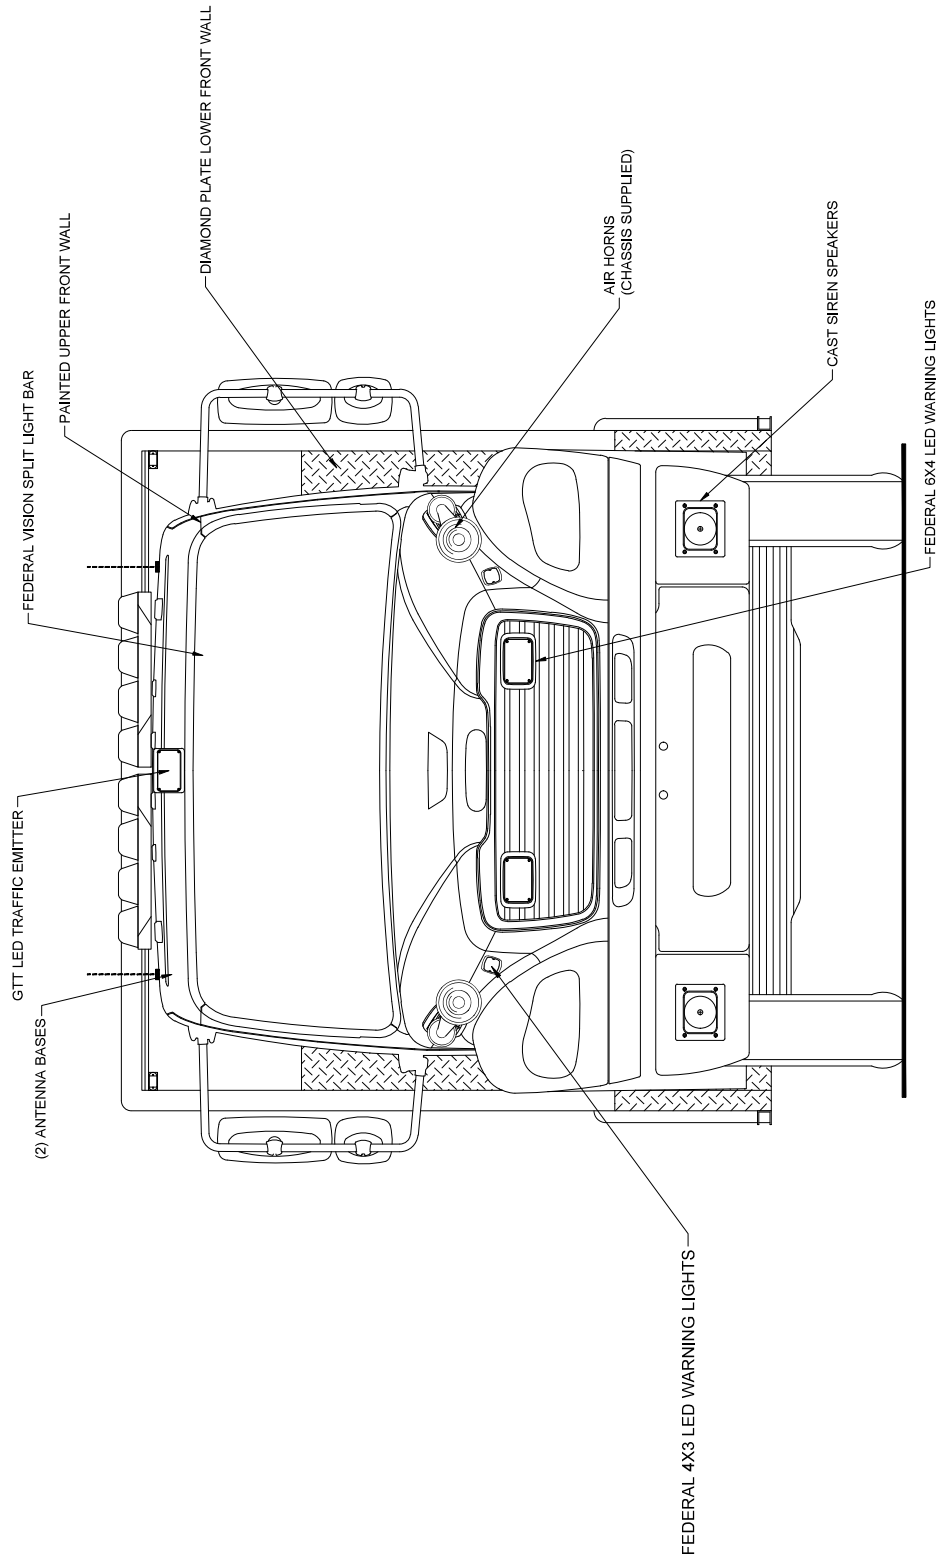


REVISED:

ROCHESTER FIRE DEPARTMENT
ROCHESTER, NEW YORK

CHANGE ORDER REFERENCE:

REVISIONS		SCALE	N.T.S.	DRAWN BY
1	NP - 03/09/23	ALL DIMS IN INCHES		N.PIRES
2	NP - 02/29/24			
3	NS - 05/09/24 - PR	DRAWING NO.		DATE
4		3171		02/27/23
5				
6				

FRONT VIEW

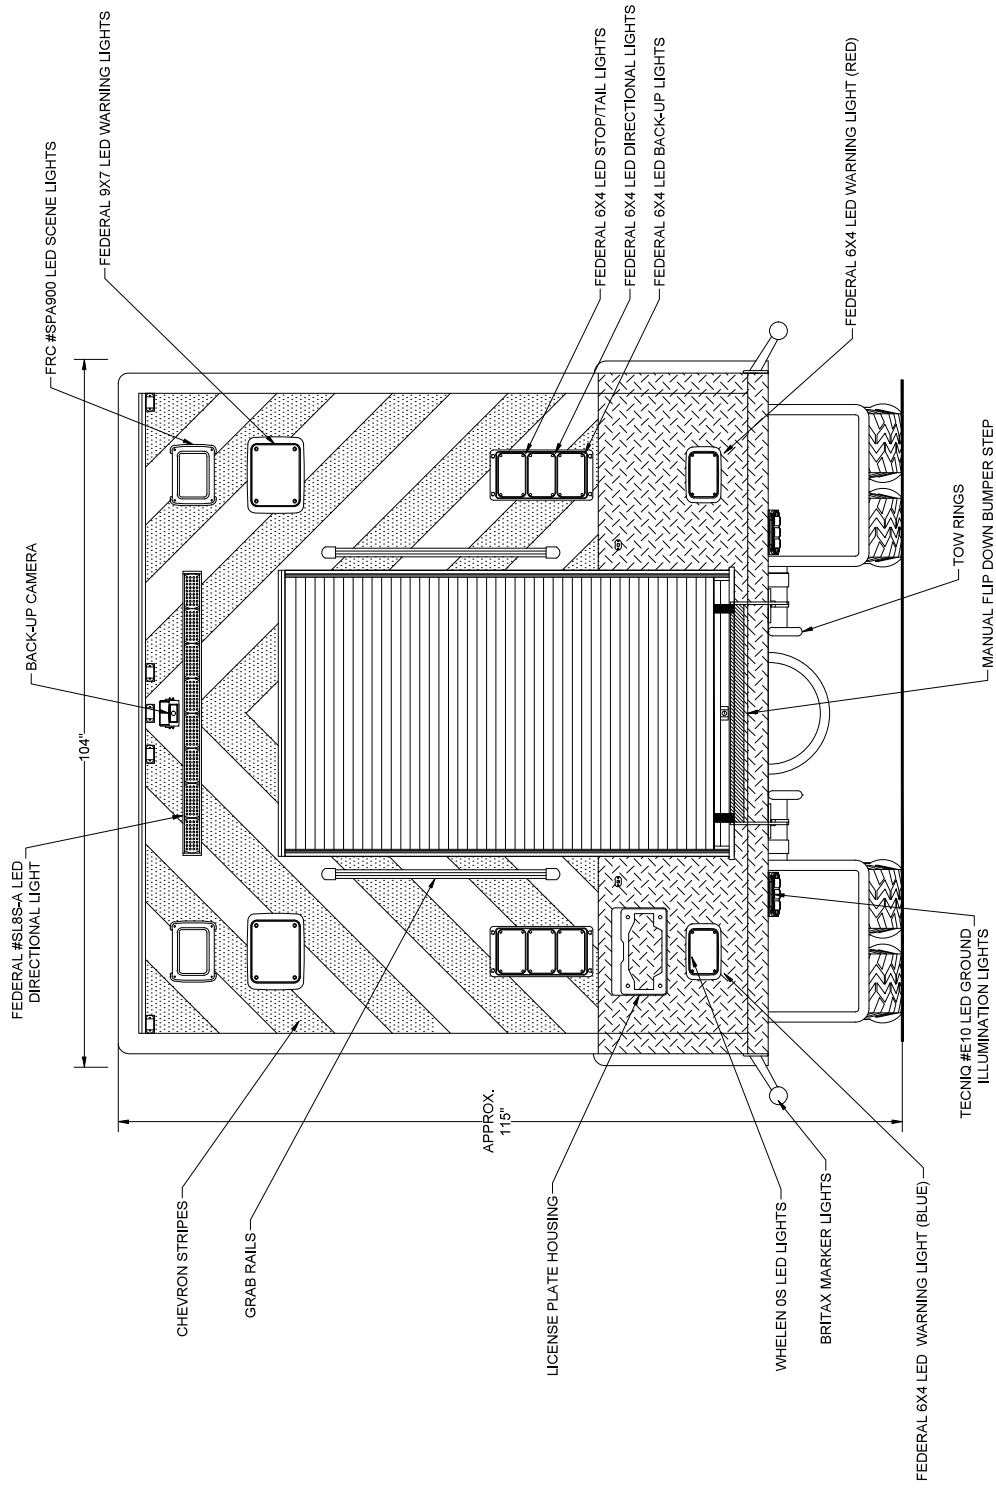

REVISED:

CHANGE ORDER REFERENCE:

ROCHESTER FIRE DEPARTMENT
ROCHESTER, NEW YORK

REVISIONS		SCALE	N.T.S.	DRAWN BY
1	NP - 03/09/23	ALL DIMS IN INCHES		N.PIRES
2	NP - 01/29/24			
3	NS - 05/09/24 - PR	DRAWING NO.		DATE
4		3171		02/27/23
5				
6				