

REVISED:

CHANGE ORDER REFERENCE:

BUNCOMBE COUNTY EMERGENCY MANAGEMENT
ASHEVILLE, NORTH CAROLINA

STREETSIDE OVERALL

REVISIONS


1	NO - 01/15/2024-PR
2	
3	
4	
5	
6	

SCALE
N.T.S.
ALL DIMS IN INCHES

DRAWING NO.
RM3159

DRAWN BY
L.POTTER

DATE
10/26/22

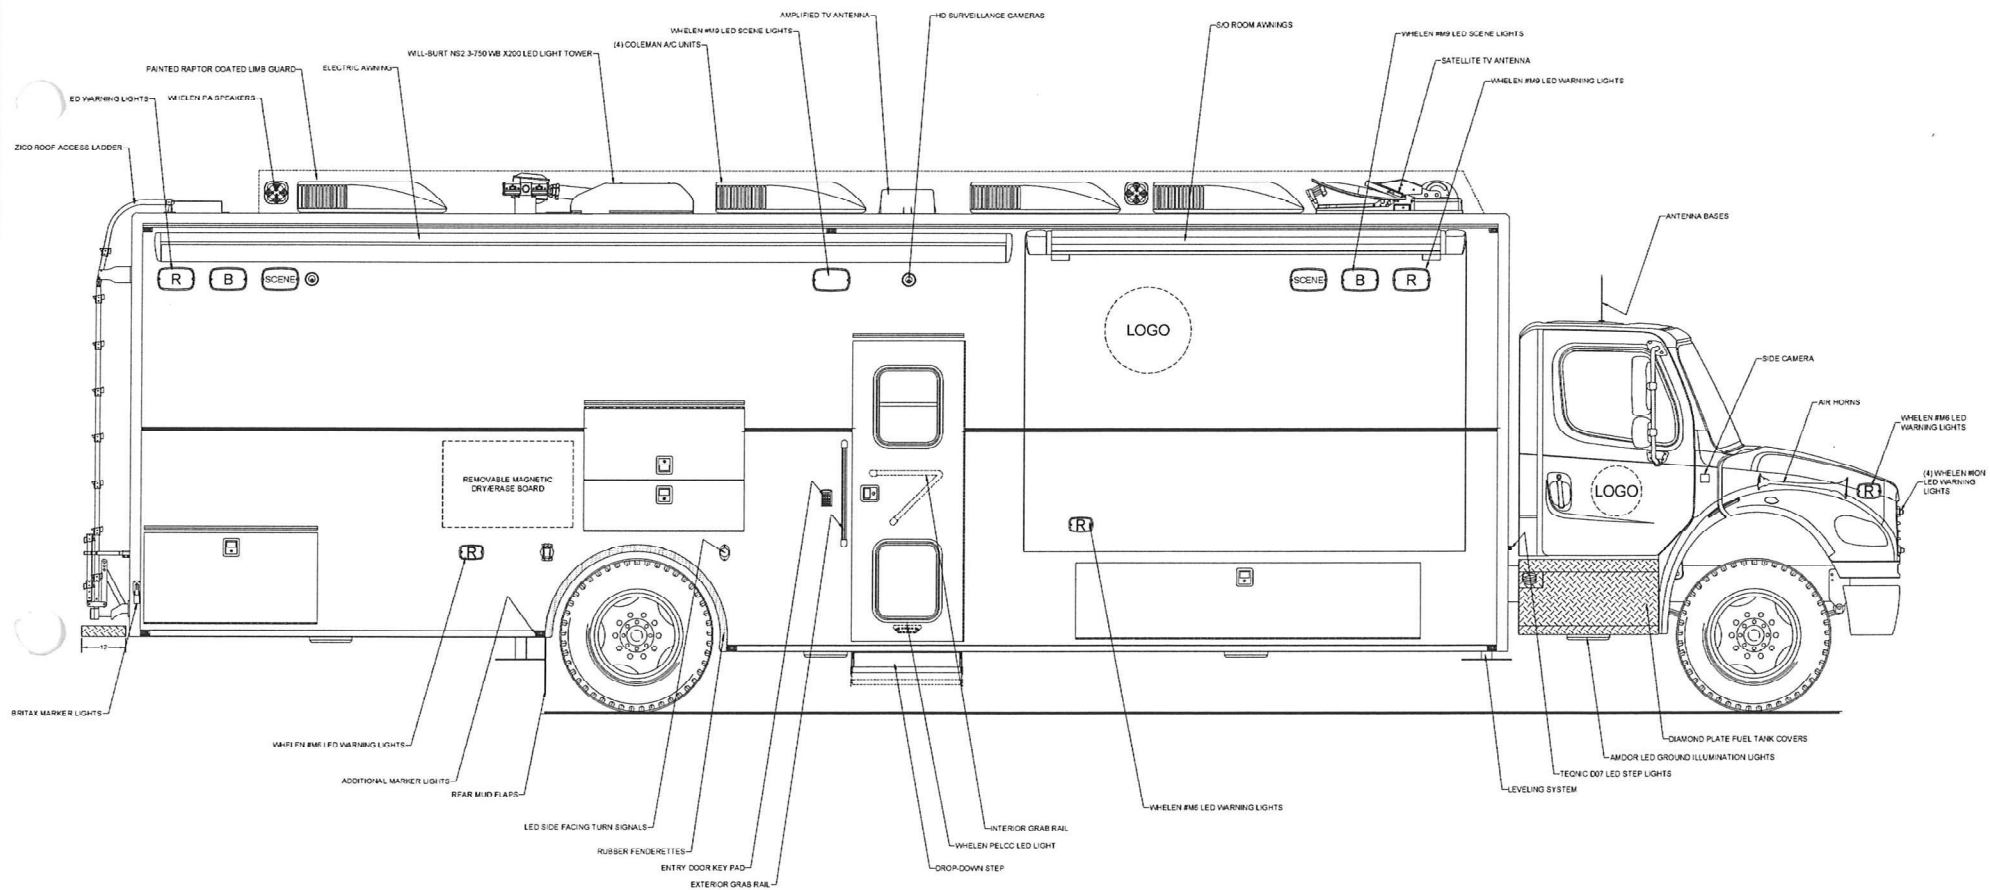

REVISED:

CHANGE ORDER REFERENCE:

BUNCOMBE COUNTY EMERGENCY MANAGEMENT
ASHEVILLE, NORTH CAROLINA

CURBSIDE OVERALL

REVISIONS


1	NS - 01/18/2024-PR
2	
3	
4	
5	
6	

SCALE
N.T.S.
ALL DIMS IN INCHES

DRAWING NO.
RM3159

DRAWN BY
L.POTTER

DATE
10/26/22

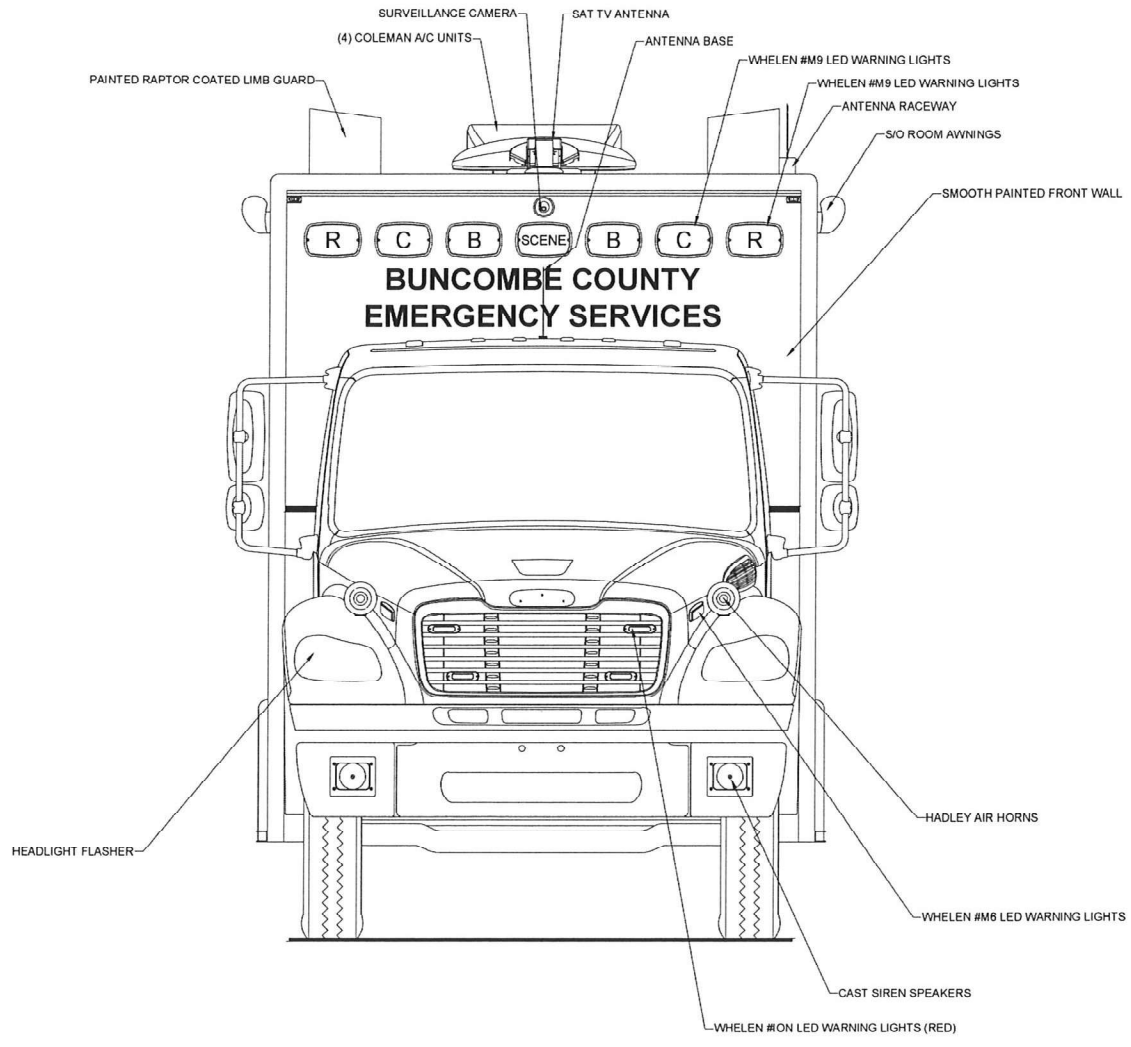

REVISED:

BUNCOMBE COUNTY EMERGENCY MANAGEMENT
 ASHEVILLE, NORTH CAROLINA

FRONT VIEW

REVISIONS

1	NS - 01/18/2024-PR
2	
3	
4	
5	
6	


SCALE
 N.T.S.
 ALL DIMS IN INCHES

DRAWING NO.
 RM3159

DRAWN BY
 L.POTTER

DATE
 10/26/22

CHANGE ORDER REFERENCE:

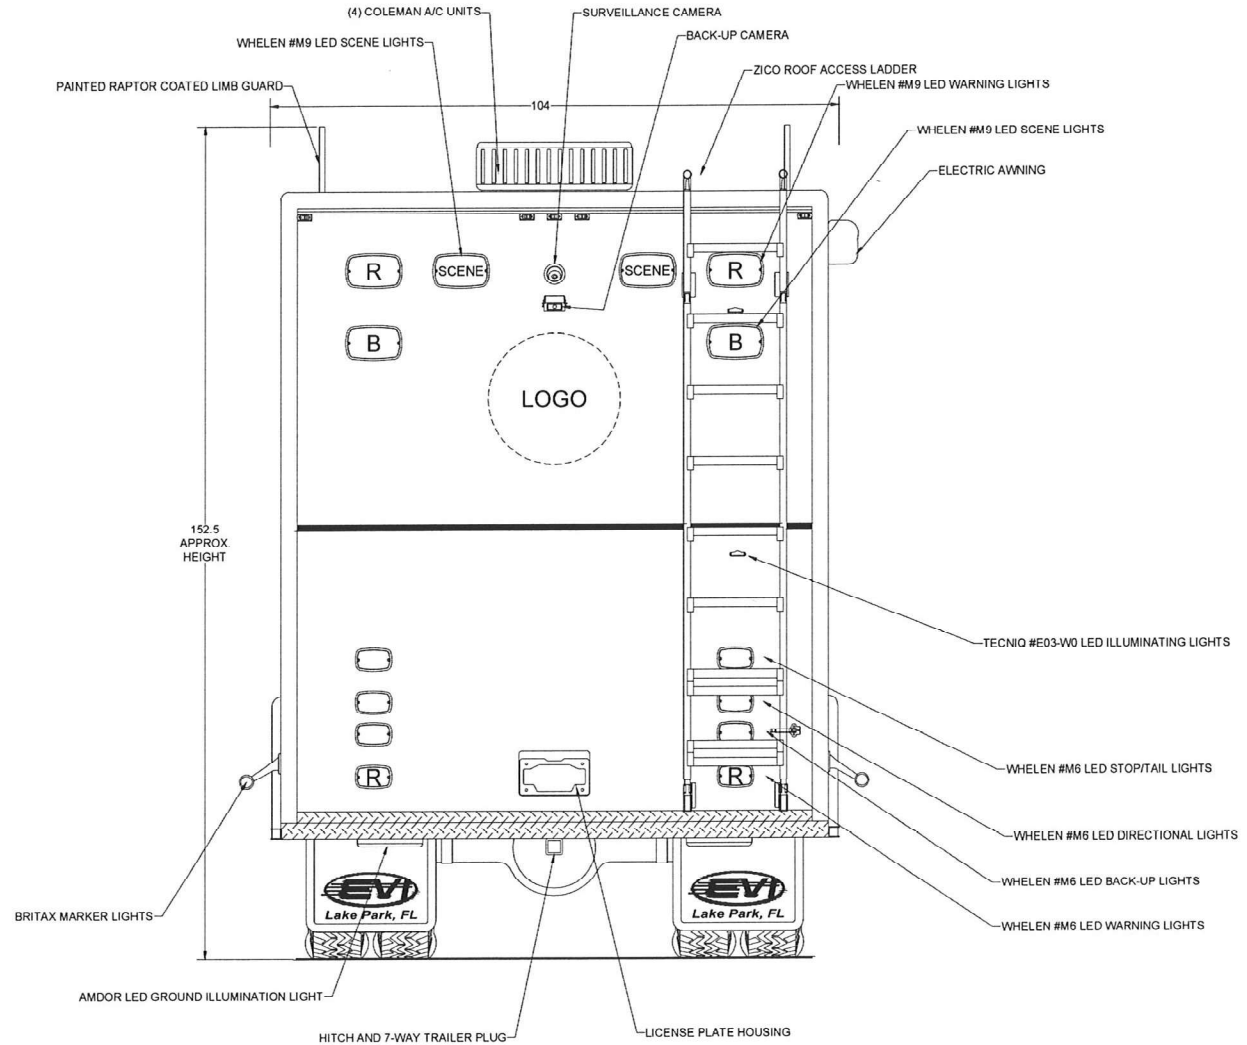

REVISED:

[Handwritten signature]

BUNCOMBE COUNTY EMERGENCY MANAGEMENT
ASHEVILLE, NORTH CAROLINA

REAR VIEW

REVISIONS		SCALE	DRAWN BY
1	NS-01/18/2024-PR	N.T.S. ALL DIMS IN INCHES	L.POTTER
2			
3			
4		DRAWING NO.	DATE
5		RM3159	10/26/22
6			

CHANGE ORDER REFERENCE: