

REVISED:
CHANGE ORDER REFERENCE:

[Signature]


BUNCOMBE COUNTY EMERGENCY MANAGEMENT
ASHEVILLE, NORTH CAROLINA

STREETSIDE OVERALL

REVISIONS	
1	NS-072723-PR
2	
3	
4	
5	
6	

SCALE: N.T.S.
ALL DIMS IN INCHES
DRAWING NO.: RM3164

DRAWN BY: N.PIRES
DATE: 03/14/23

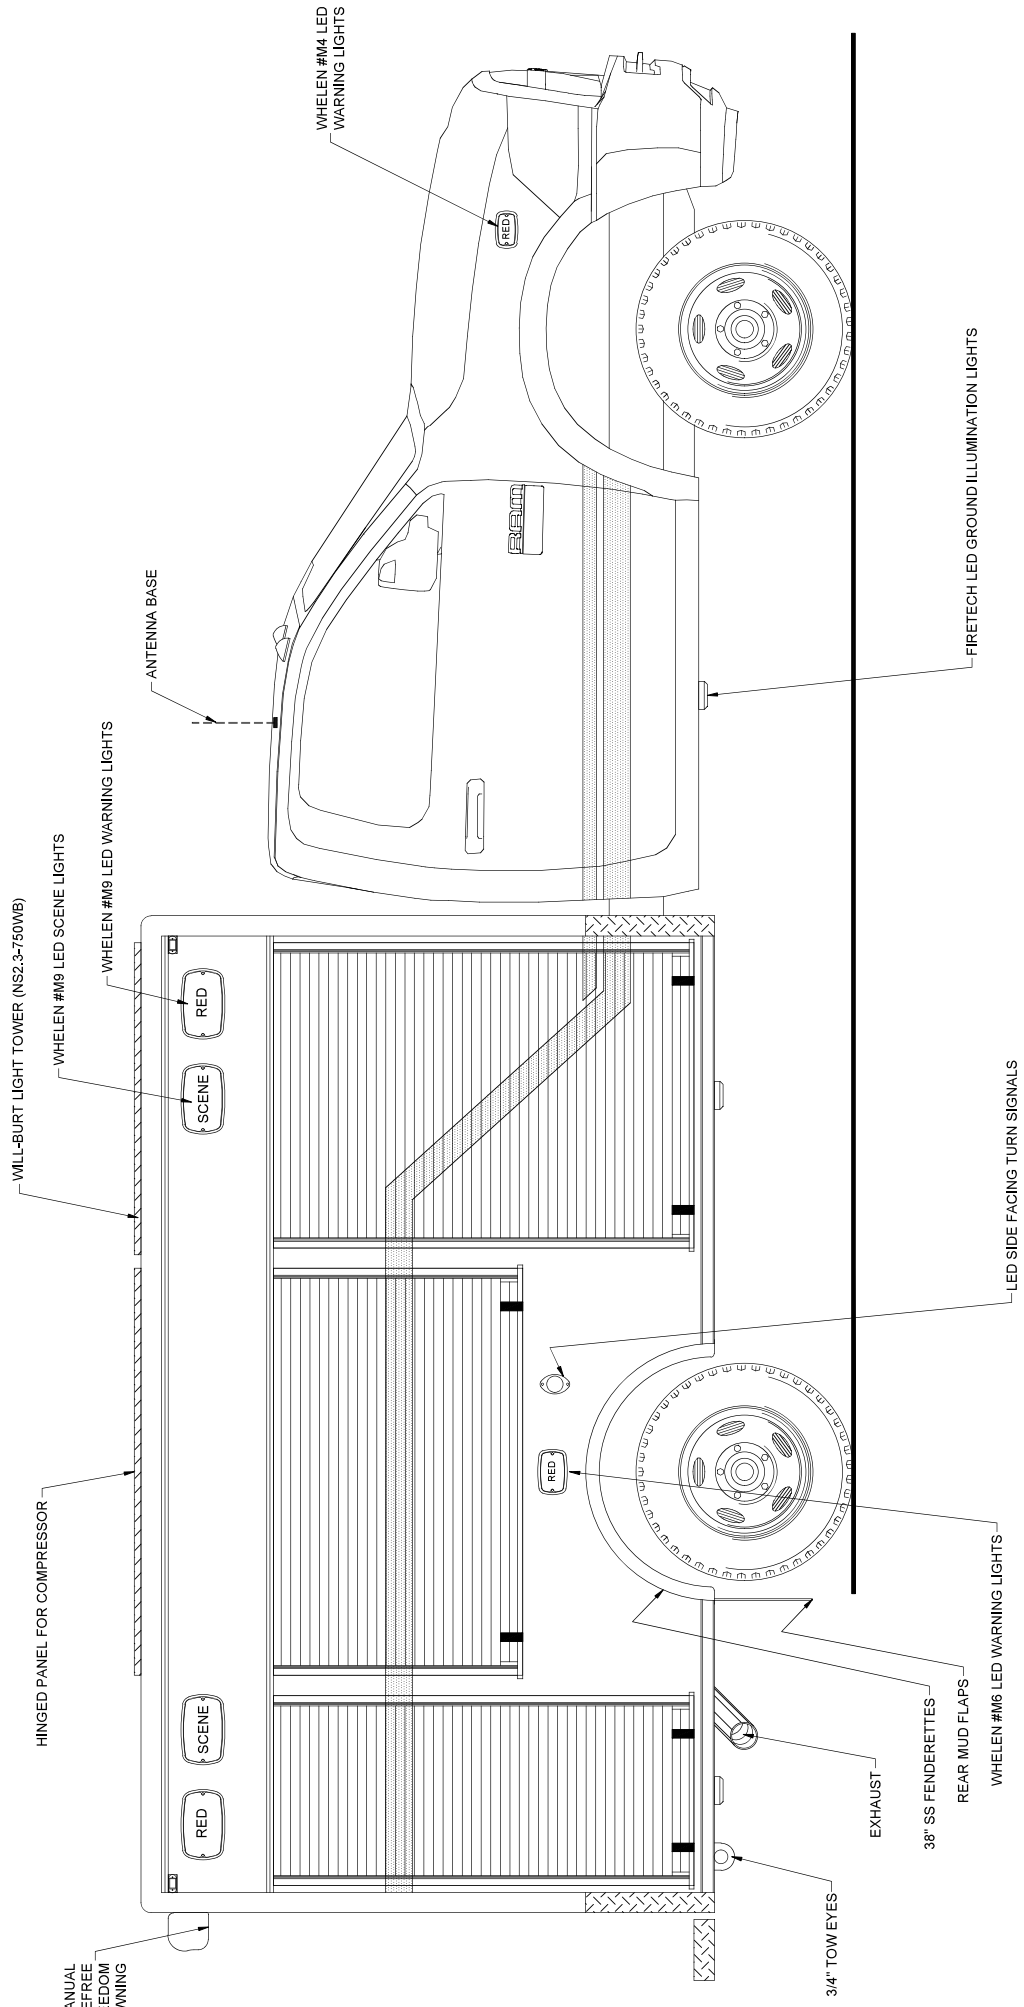

REVISED: [Redacted]


CHANGE ORDER REFERENCE:

BUNCOMBE COUNTY EMERGENCY MANAGEMENT
 ASHEVILLE, NORTH CAROLINA

CURBSIDE OVERALL

REVISONS	SCALE	DRAWN BY
1 NS-072723-PR	N.T.S. ALL DIMS IN INCHES	N.PIRES
2		DATE
3		
4		
5		
6		

DRAWING NO. RM3164
 DATE 03/14/23

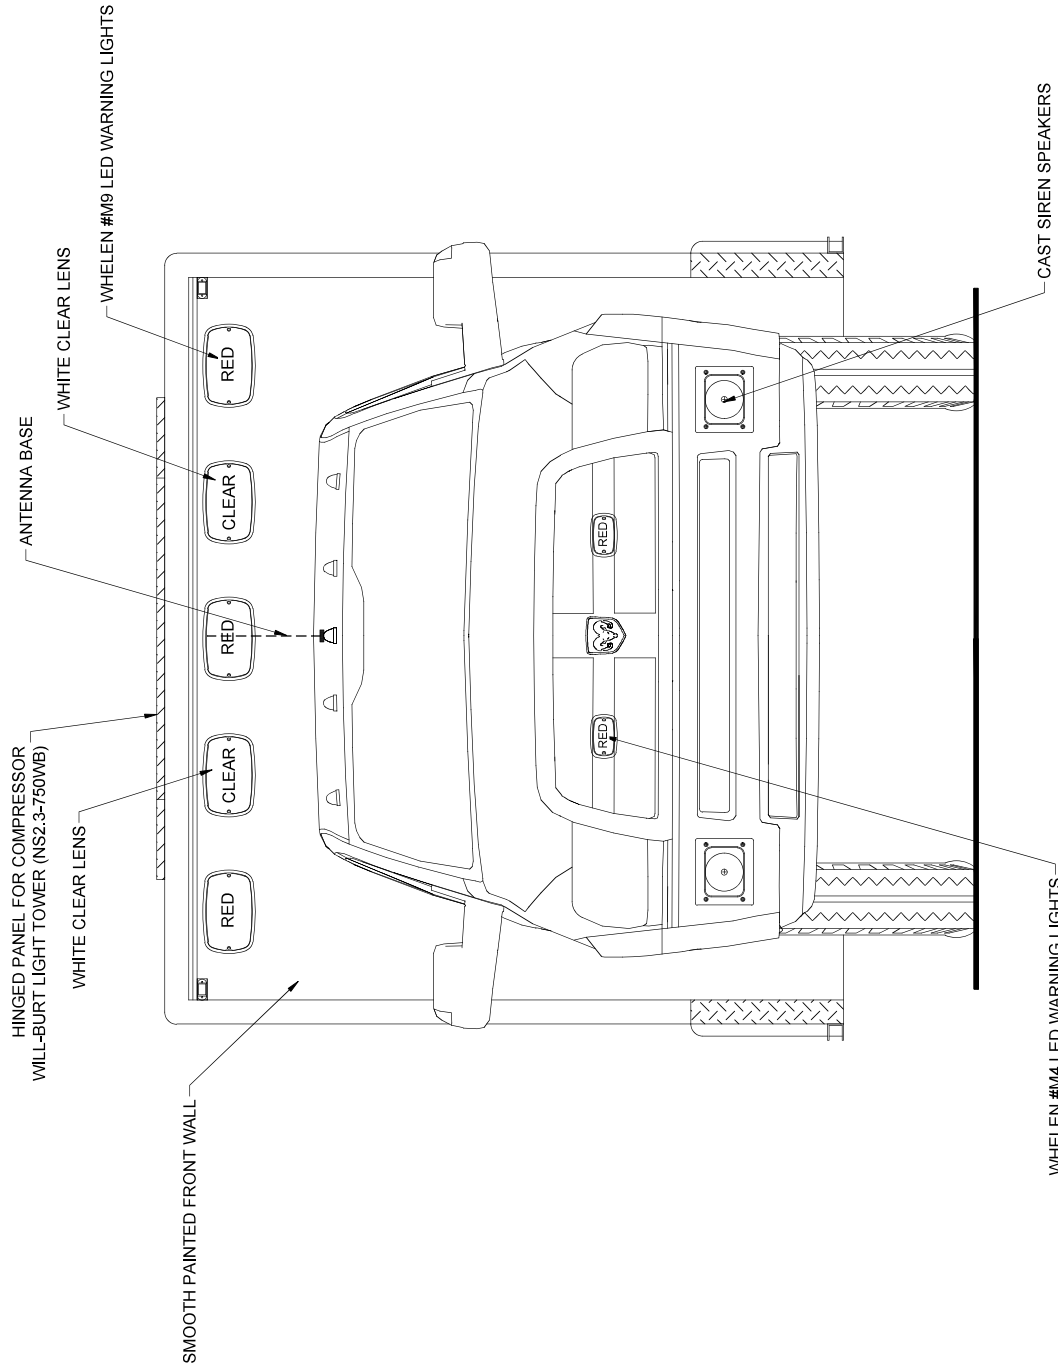

REVISED:
CHANGE ORDER REFERENCE:


BUNCOMBE COUNTY EMERGENCY MANAGEMENT
ASHEVILLE, NORTH CAROLINA

FRONT VIEW

REVISIONS	
1	NS-072723-PR
2	
3	
4	
5	
6	

SCALE	N.T.S. ALL DIMS IN INCHES
DRAWING NO.	RM3164

DRAWN BY	N. PIRES
DATE	03/14/23

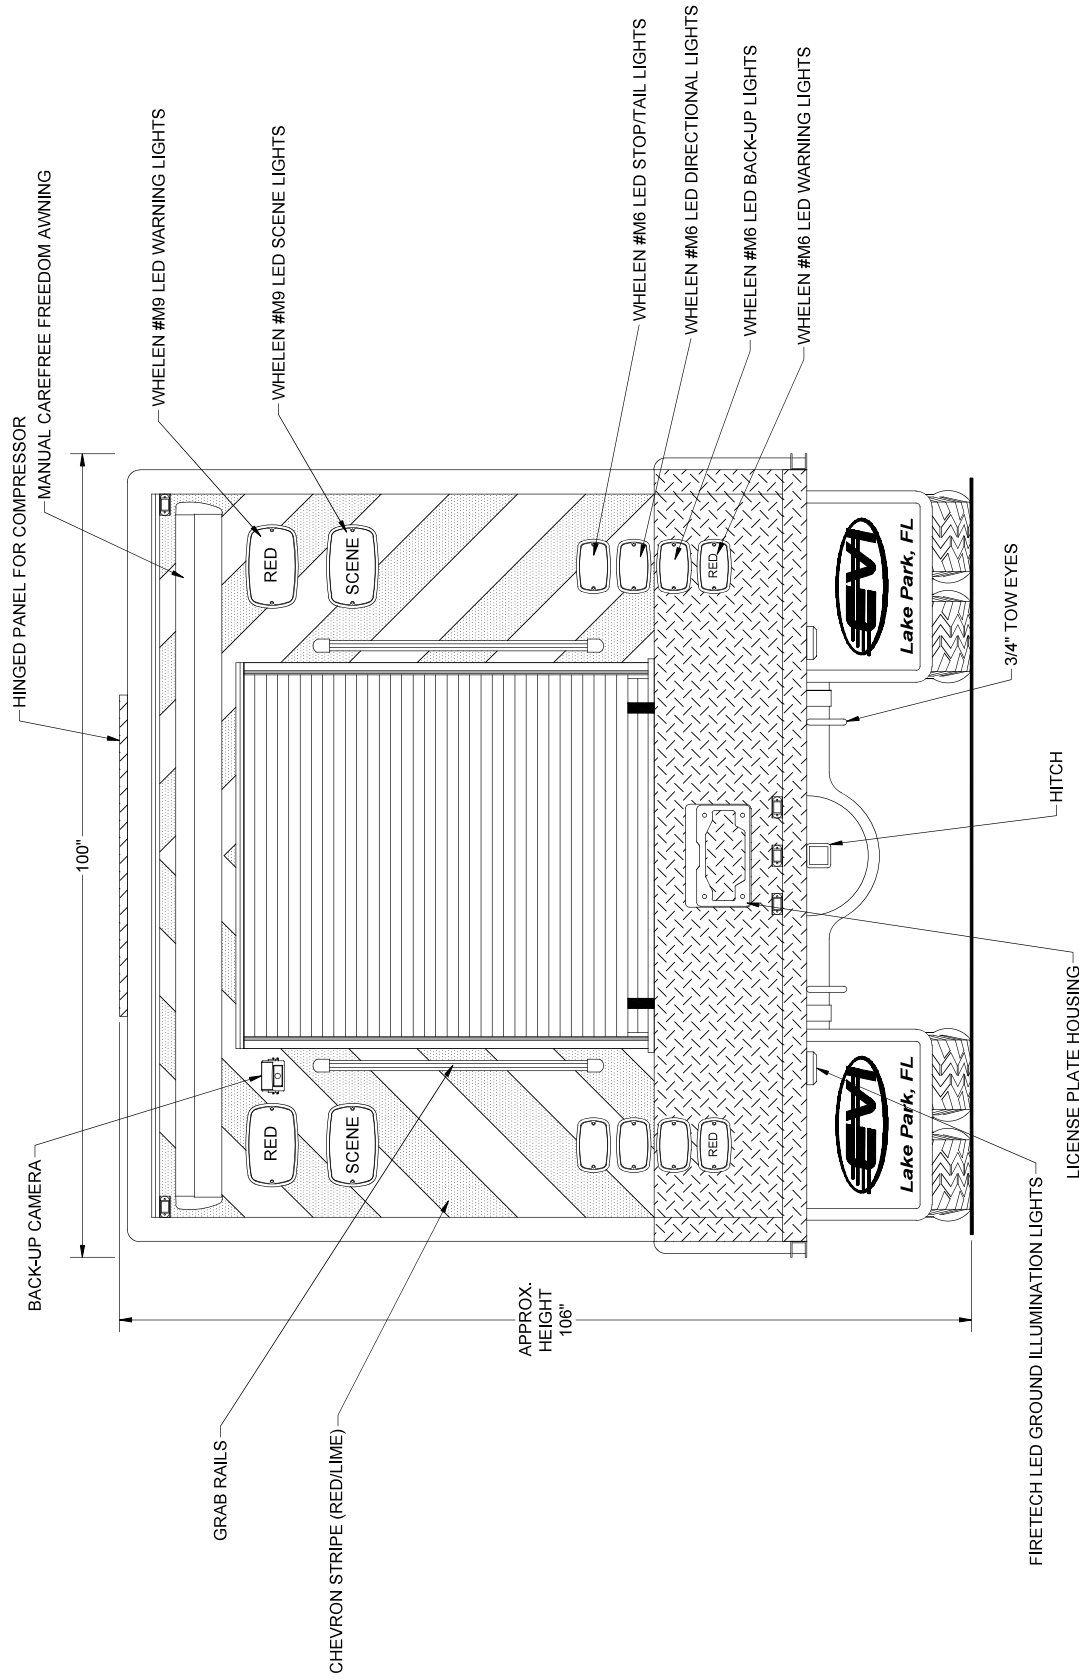

REVISED: _____
 CHANGE ORDER REFERENCE:

BUNCOMBE COUNTY EMERGENCY MANAGEMENT
 ASHEVILLE, NORTH CAROLINA

REAR VIEW

REVISIONS	
1	MS-07/27/23-PR
2	
3	
4	
5	
6	

SCALE: N.T.S.
 ALL DIMS IN INCHES
 DRAWING NO. RM3164

DRAWN BY: N.PIRES
 DATE: 03/14/23